


01 SECTION - PHASE 1 EDUCATION BUILDING
A3.0 SCALE: 1/16" = 1'-0"

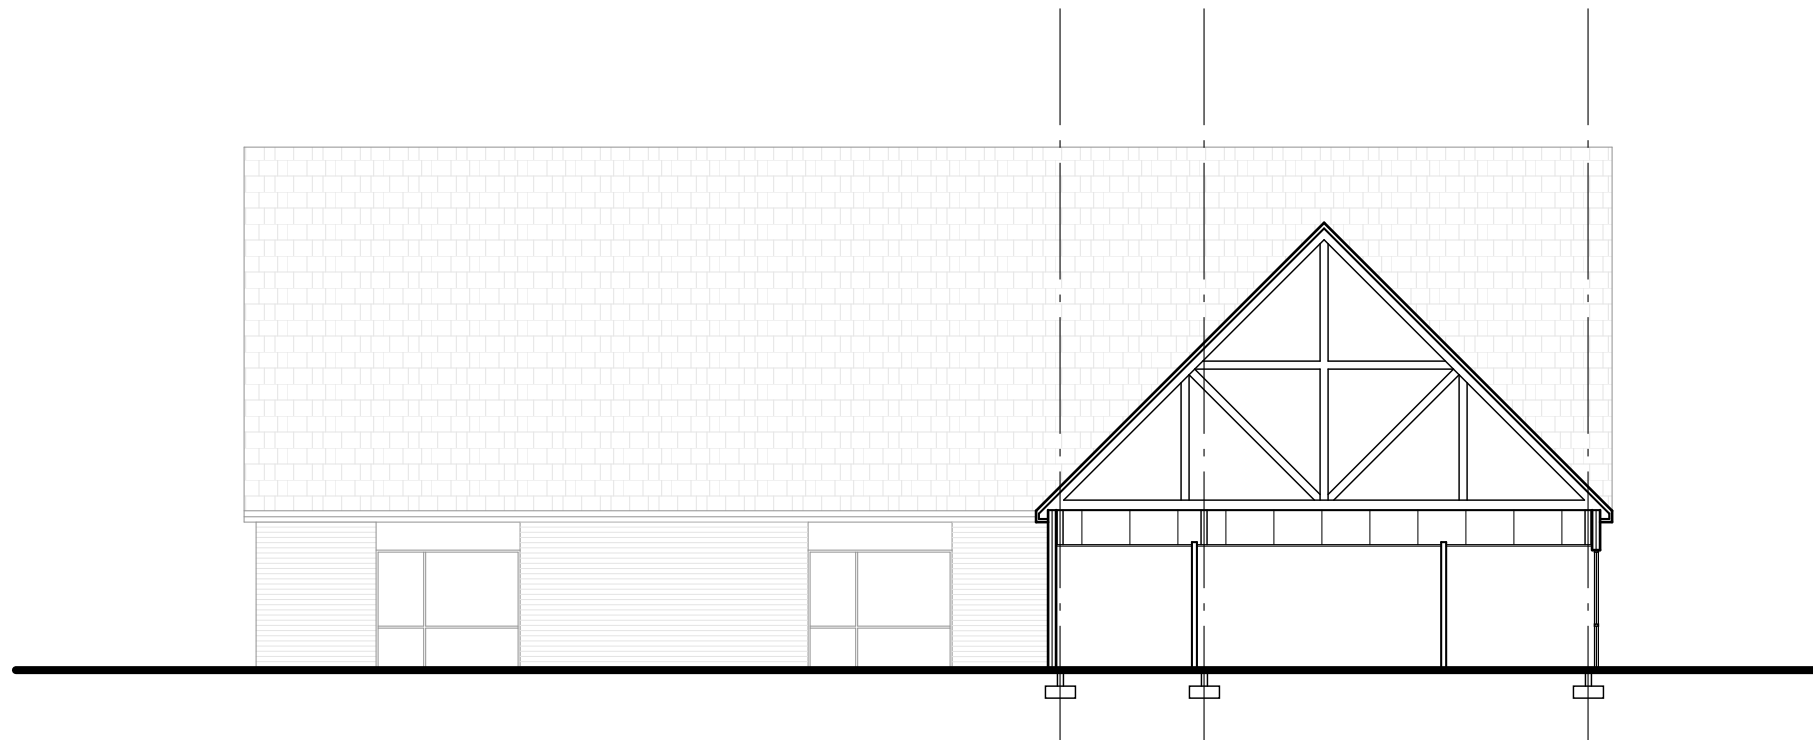

02 SECTION - PHASE 1 EDUCATION BUILDING
A3.0 SCALE: 1/16" = 1'-0"

DATE

PHASE

REVISIONS

SHEET